



VIEW LOOKING WEST FROM FIELD LEVEL



**CLOSE UP VIEW OF NORTH ELEVATION
AT SITE STAIR**

**Bothell Student
Activities Center**

Enter address here

Submittal
**Preliminary and
Final Phase 6
Planned Unit
Development**

Revisions
No. Date By Description


Drawn Author
Checked Checker
LMN Proj No 11156
Date March 2014

Sheet Title

Character Sketch

Sheet Number


SAC 2B

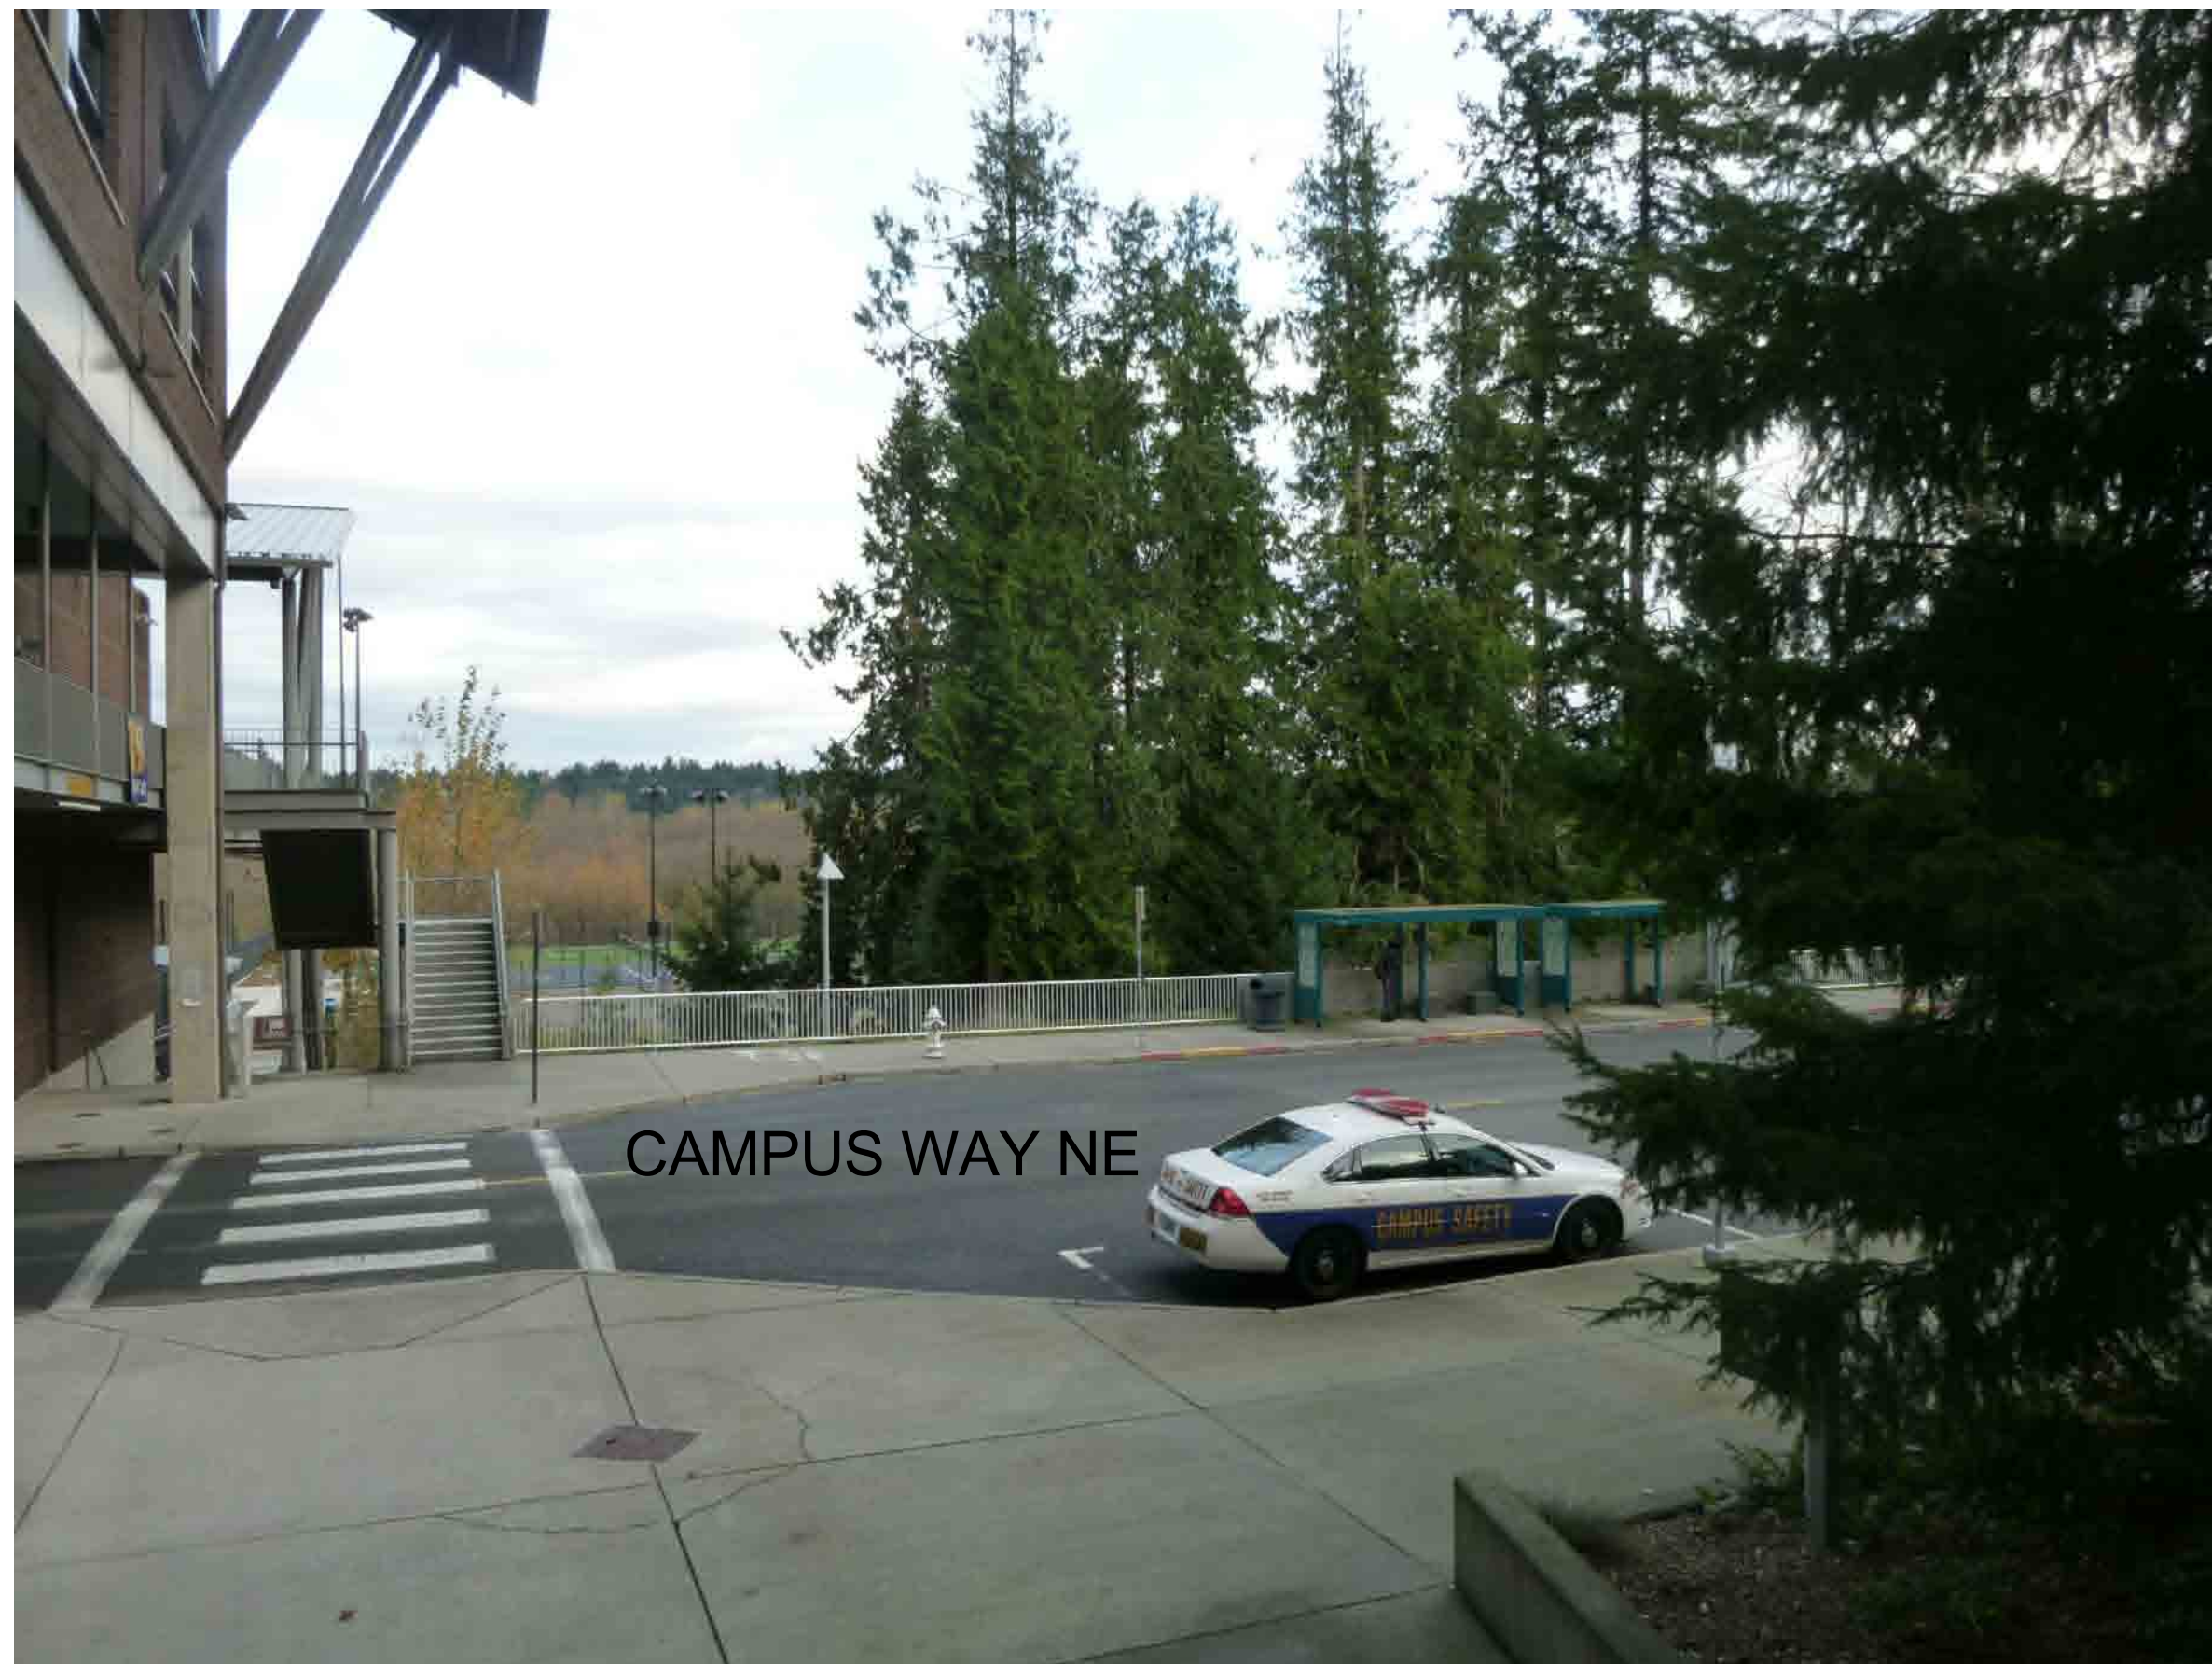

PROJECT SITE BEYOND (AS VIEWED FROM CODEX STAIR)



MOBIUS HALL (AS VIEWED FROM CENTRAL PEDESTRIAN PATH)

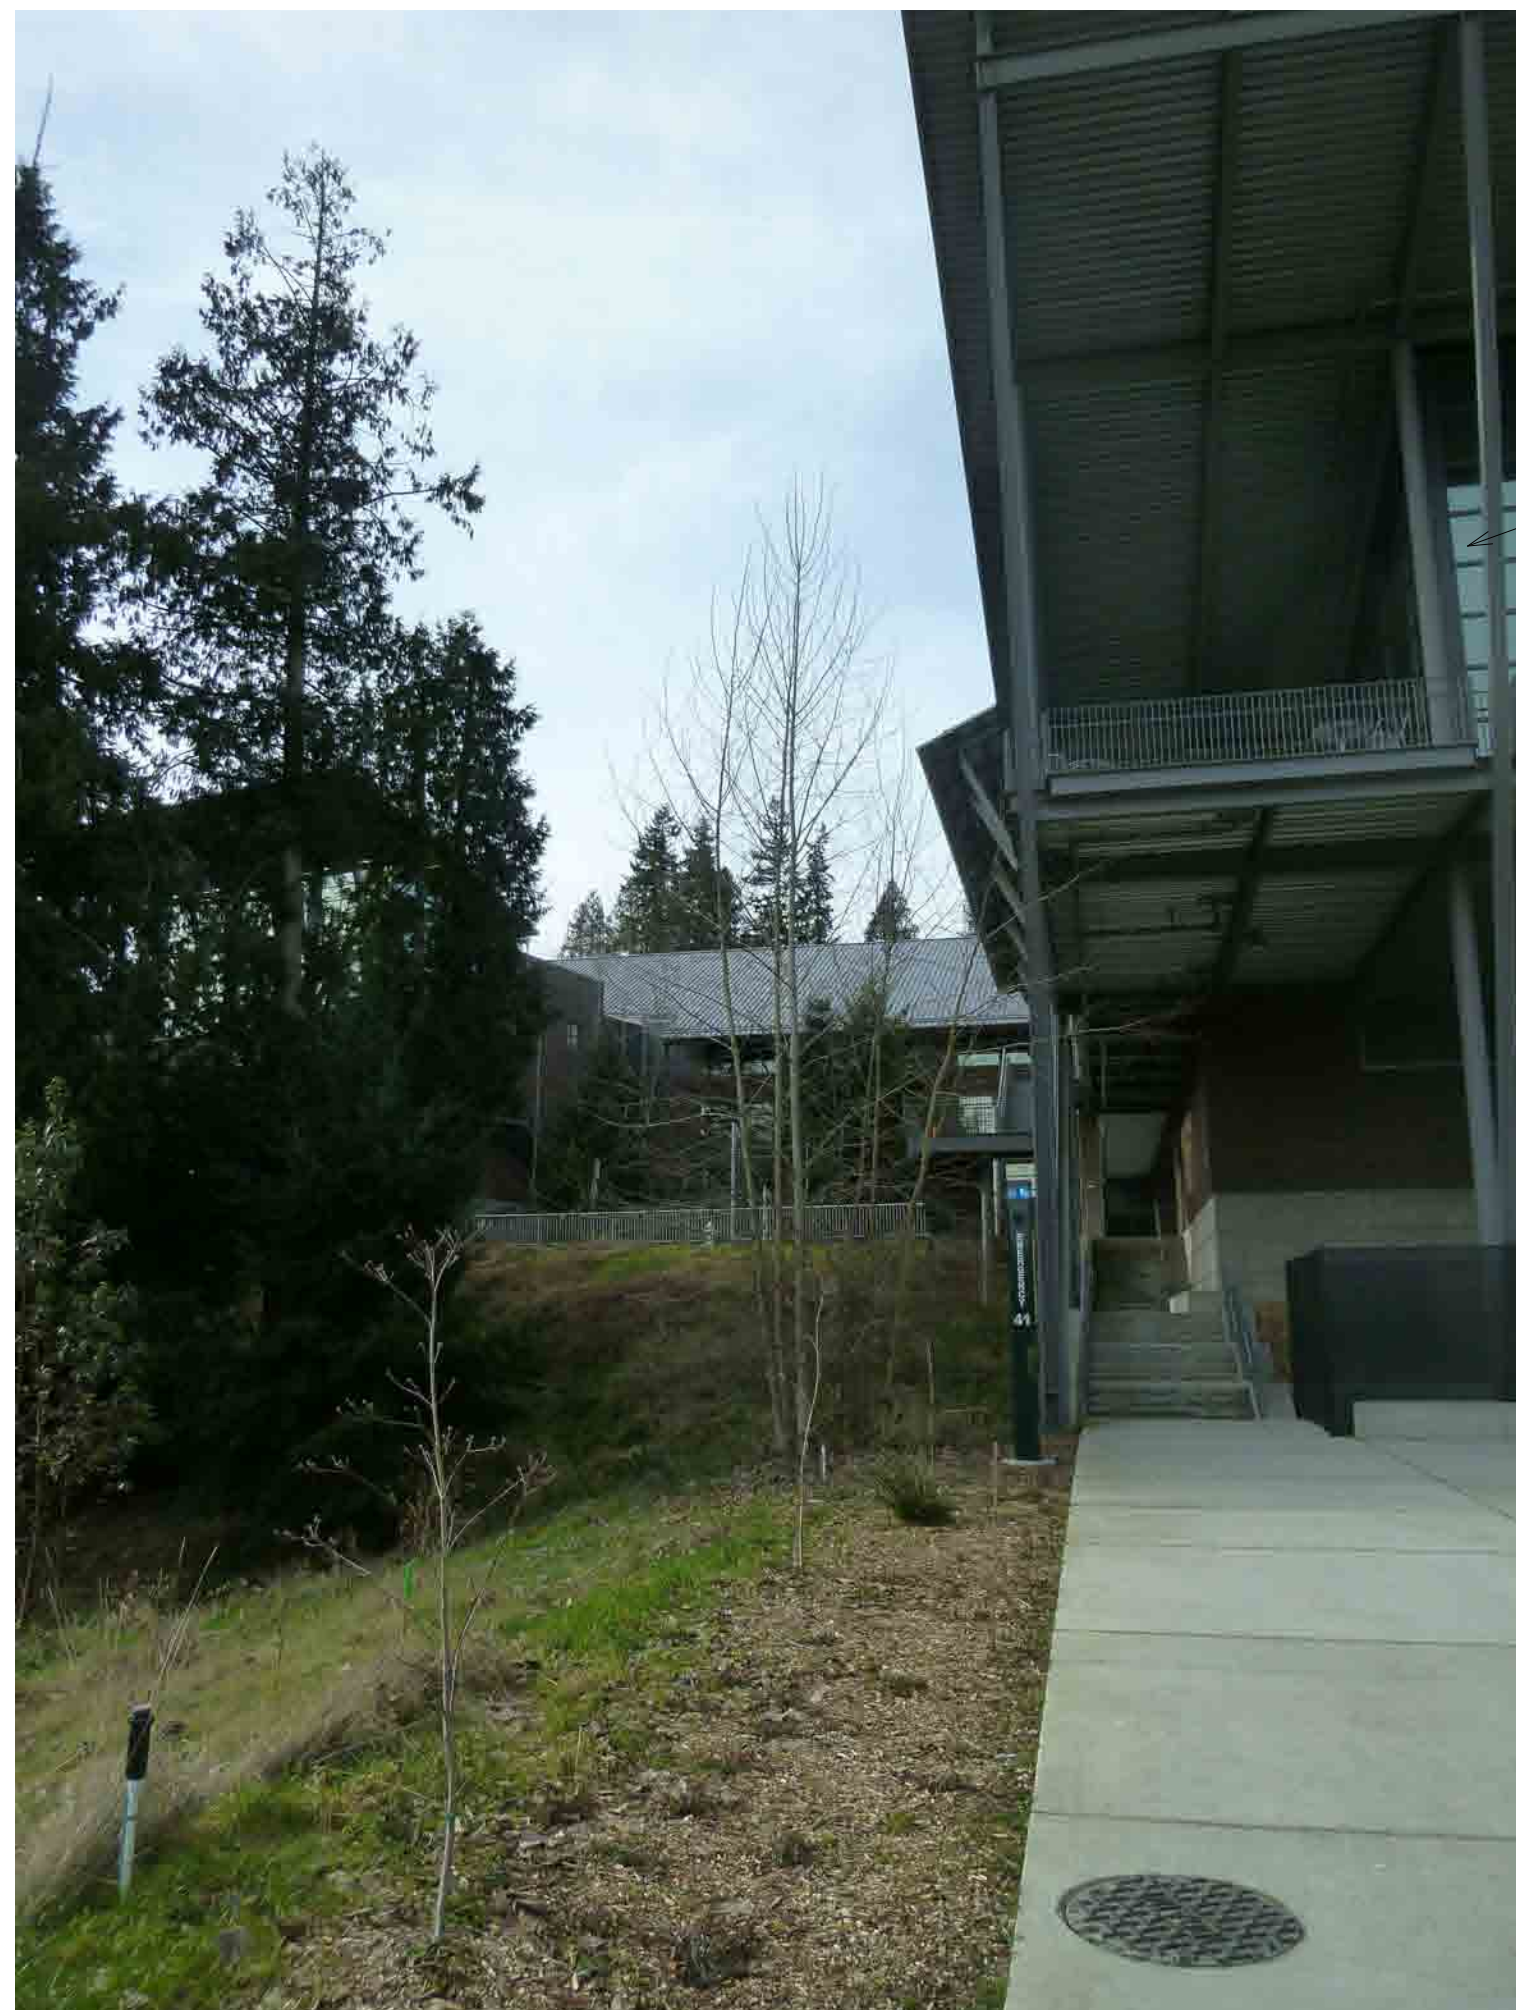

PROJECT SITE BEYOND (AS VIEWED FROM FIELD LEVEL)



UWB3 (AS VIEWED FROM CENTRAL PEDESTRIAN PATH)

**Bothell Student
Activities Center**

Enter address here

Submittal
**Preliminary and
Final Phase 6
Planned Unit
Development**

Revisions
No. Date By Description

Drawn Author
Checked Checker
LMN Proj No 11156
Date March 2014

Sheet Title

Site Character

Sheet Number